



PROPOSED PLAN OF A INDOOR SHOOTING RANGE FOR A. I. JAT H. M. COLLAGE SITUATED AT DELHI ROAD ROHTAK (HARYANA)

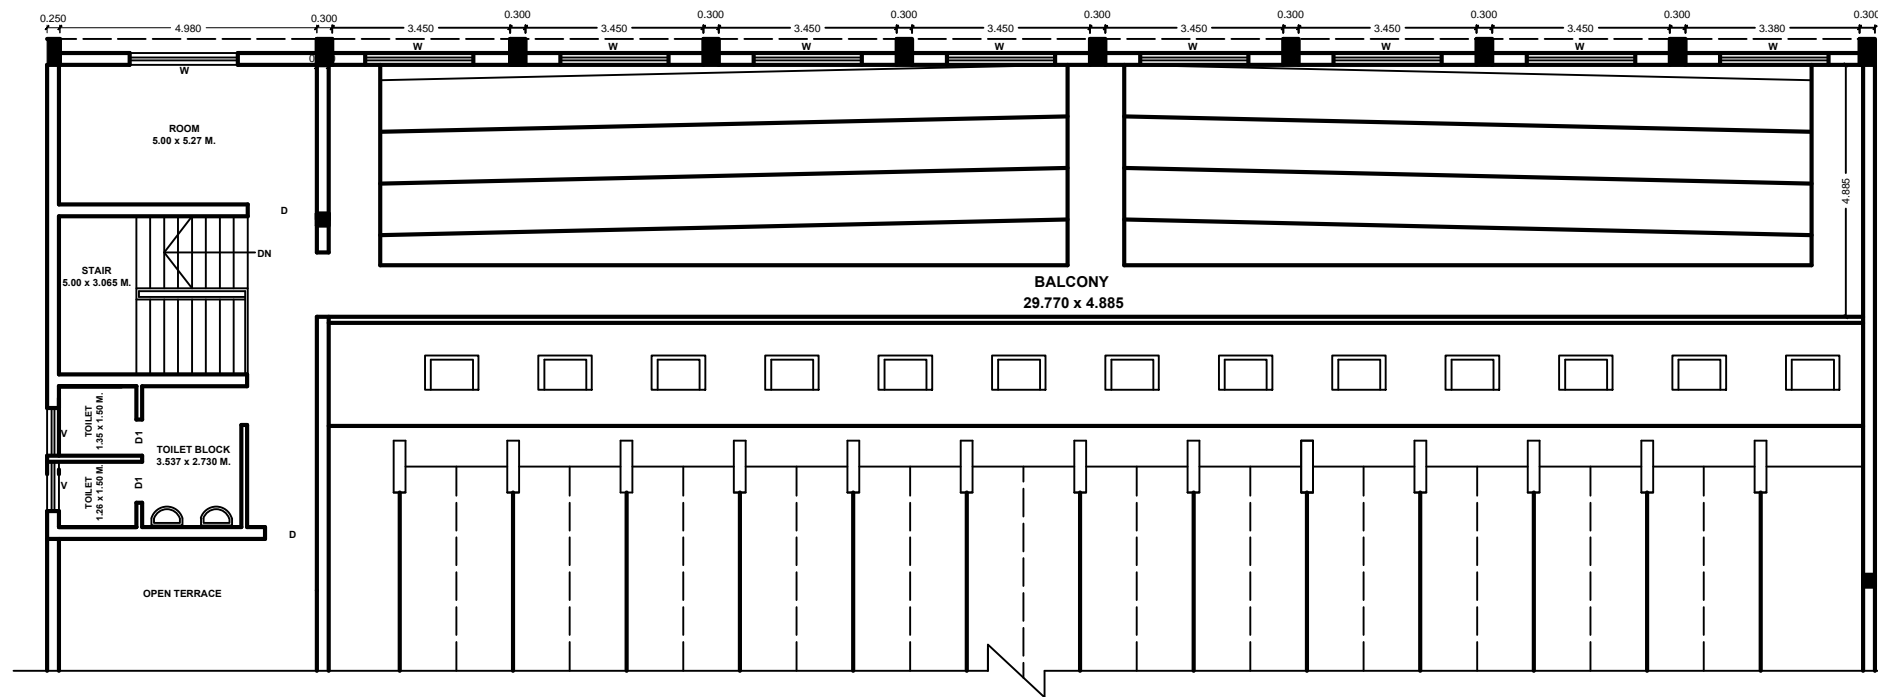

BALCONY PLAN

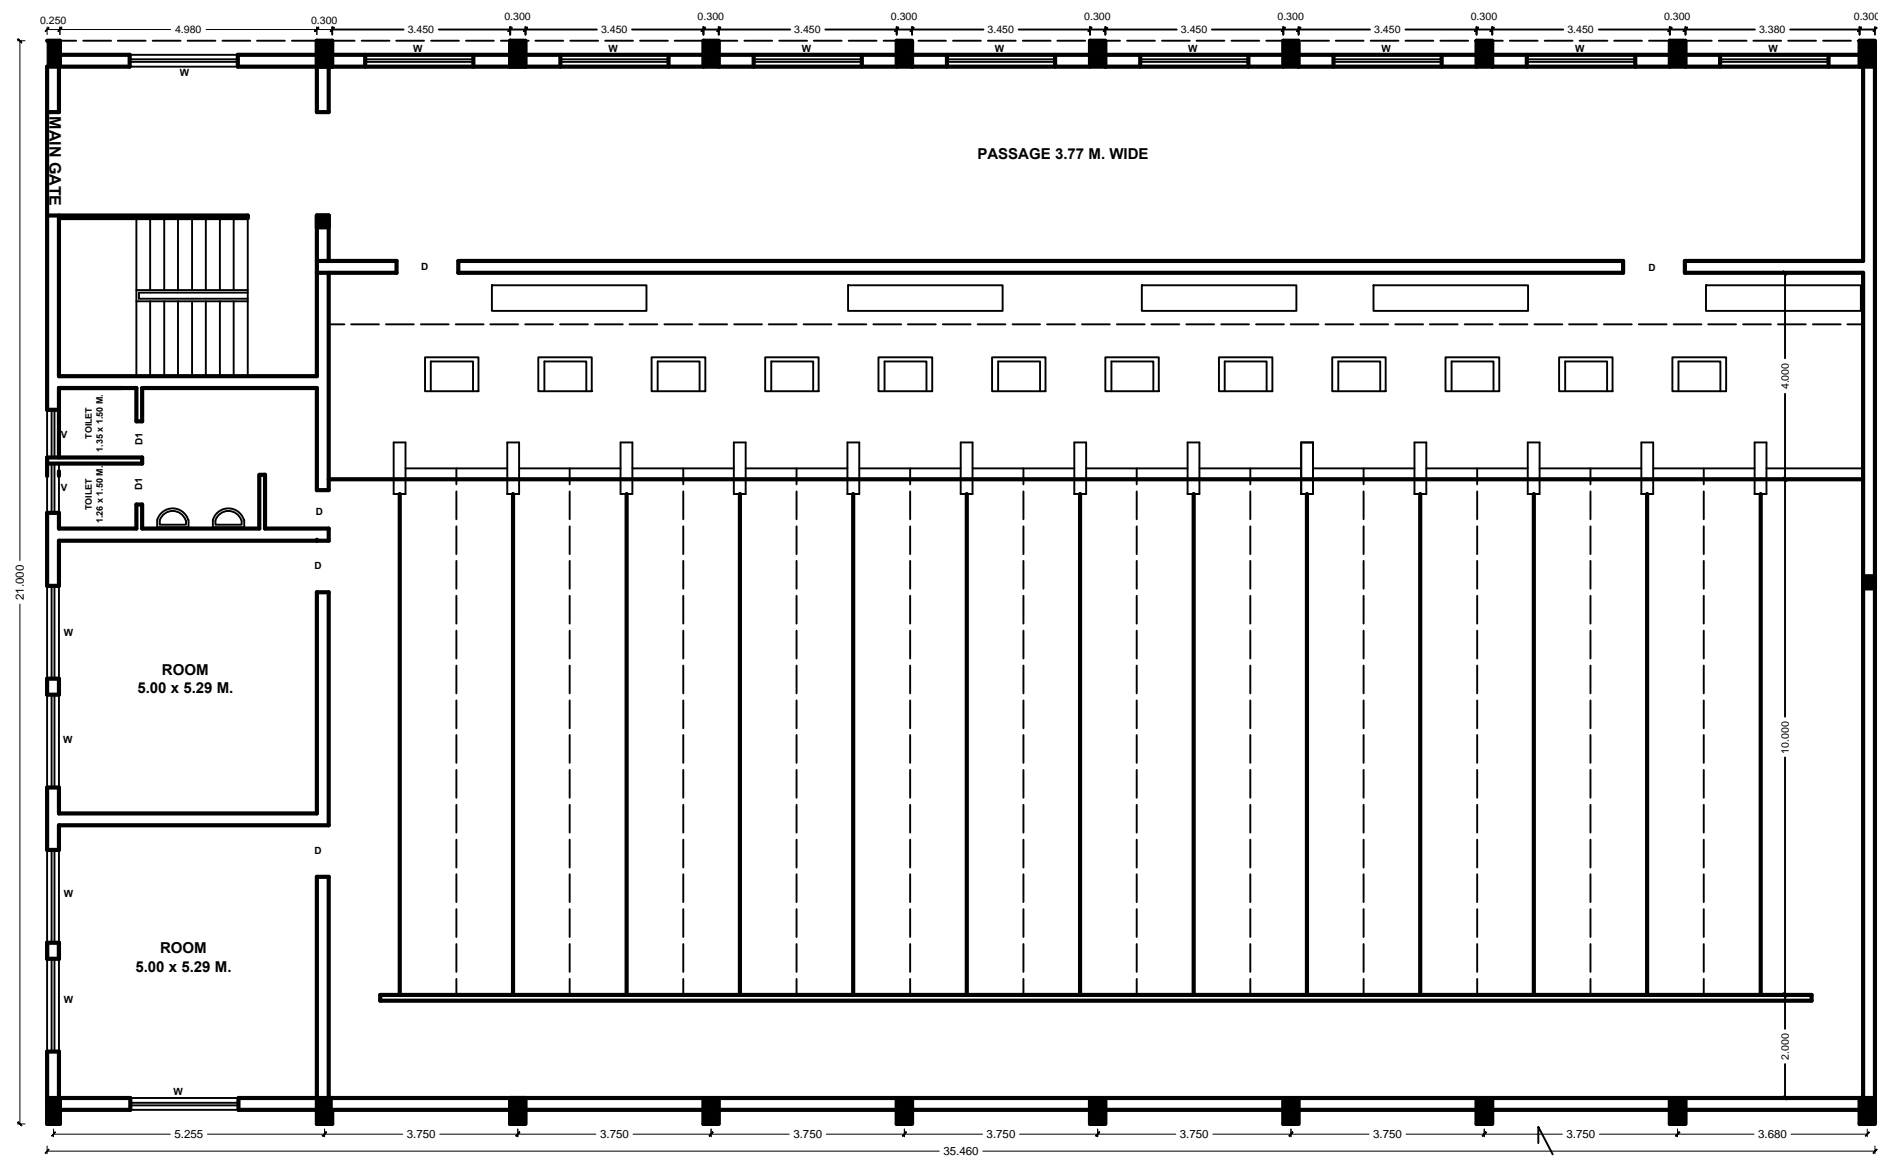

INDOOR SHOOTING RANGE (GROUND FLOOR PLAN)

DELT BY **P.S. MALIK** DRG. NO. - Dis_Hall_30x20 m._JAN_28_11

Door/ Window Schedule

Item	Width	Height
D	1.00m.	3.20m.
D1	0.75m.	2.10m.
D2	1.00m.	2.55m.
W	3.00m.	2.30m.
V	1.20m.	2.00m.

TOTAL COVERED AREA - 21.00 m x 35.460 m.
= 744.66 SQ. MTS.

SIG. OF APPLICANT

SIG. OF ARCHITECT



Shop No. 7 Opp. Chotu Ram Park Sainik Rest House
Civil Road Rohtak Ph. 09466338032, 09416357302, 9812222241
design_creator07@yahoo.com, malik_architect@yahoo.com