


MASTER PLAN A.I.J.H.M COLLEGE ROHTAK

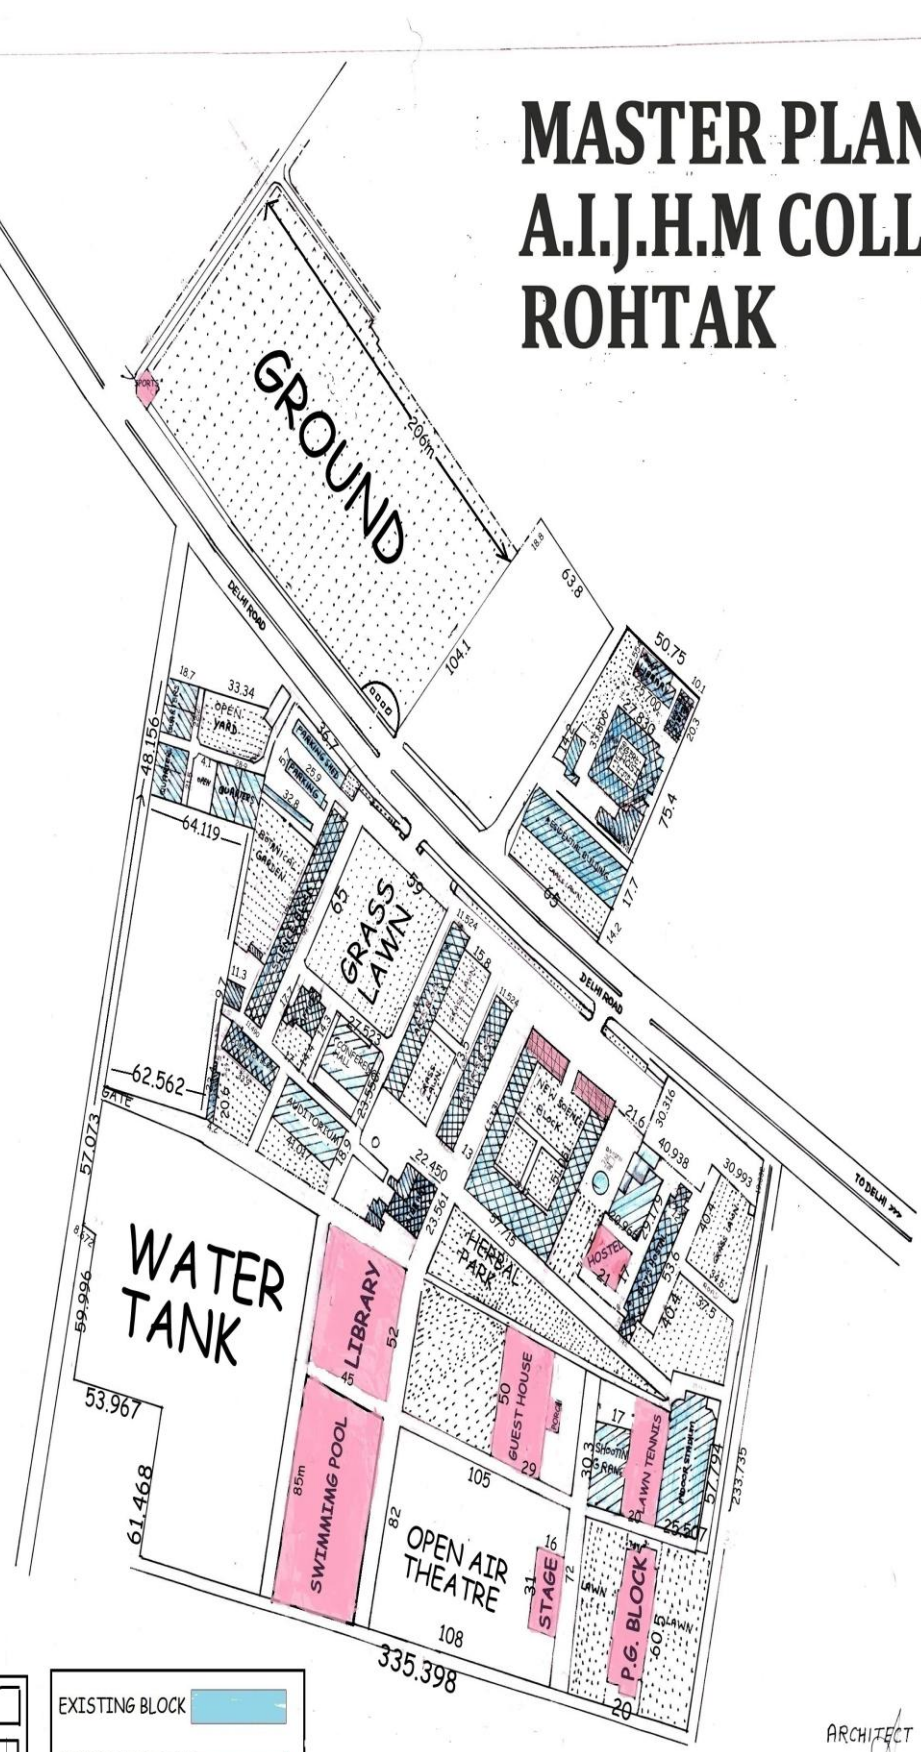

SCALE =	1CM : 15M.
ONE FLOOR BUILD.	
TWO FLOOR BUILD.	
THREE FLOOR BUILD.	
GREEN LAND	

EXISTING BLOCK	
PROPOSED BLOCK	

ARCHITECT

(Signature)
 B. K. Saini
 Registration No. 14/804
 ARCHITECT ENGINEER-APPRO. WARE
 (O) Civil Road, Rohtak
 (R) ST/1/8, Tibri Mohalla,
 ROHTAK